


A SURVEY PLAT OF LOT 1 AND LOT 10 AND THE E 1/2 OF
LOTS 2 AND 9 ALONG WITH THE VACATED ALLEY ALL
LOCATED IN BLOCK 19 OF SEARLE'S THIRD ADDITION
TO OGALLALA, KEITH COUNTY, NEBRASKA

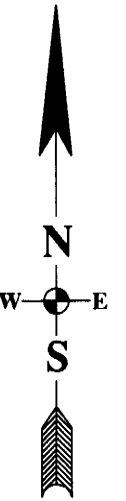




SCALE 1" = 40'

LEGEND

- FOUND MONUMENT
- MONUMENT SET
- 1/2" REBAR W/
PLASTIC CAP STAMPED
R.L.S. 554
- P- PLATTED DISTANCE
- A- ACTUAL DISTANCE

DETAIL

(NO SCALE)

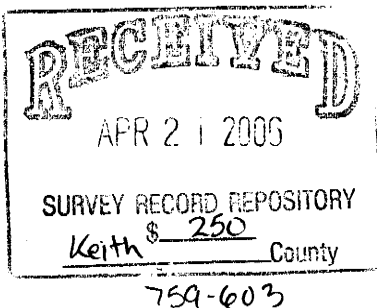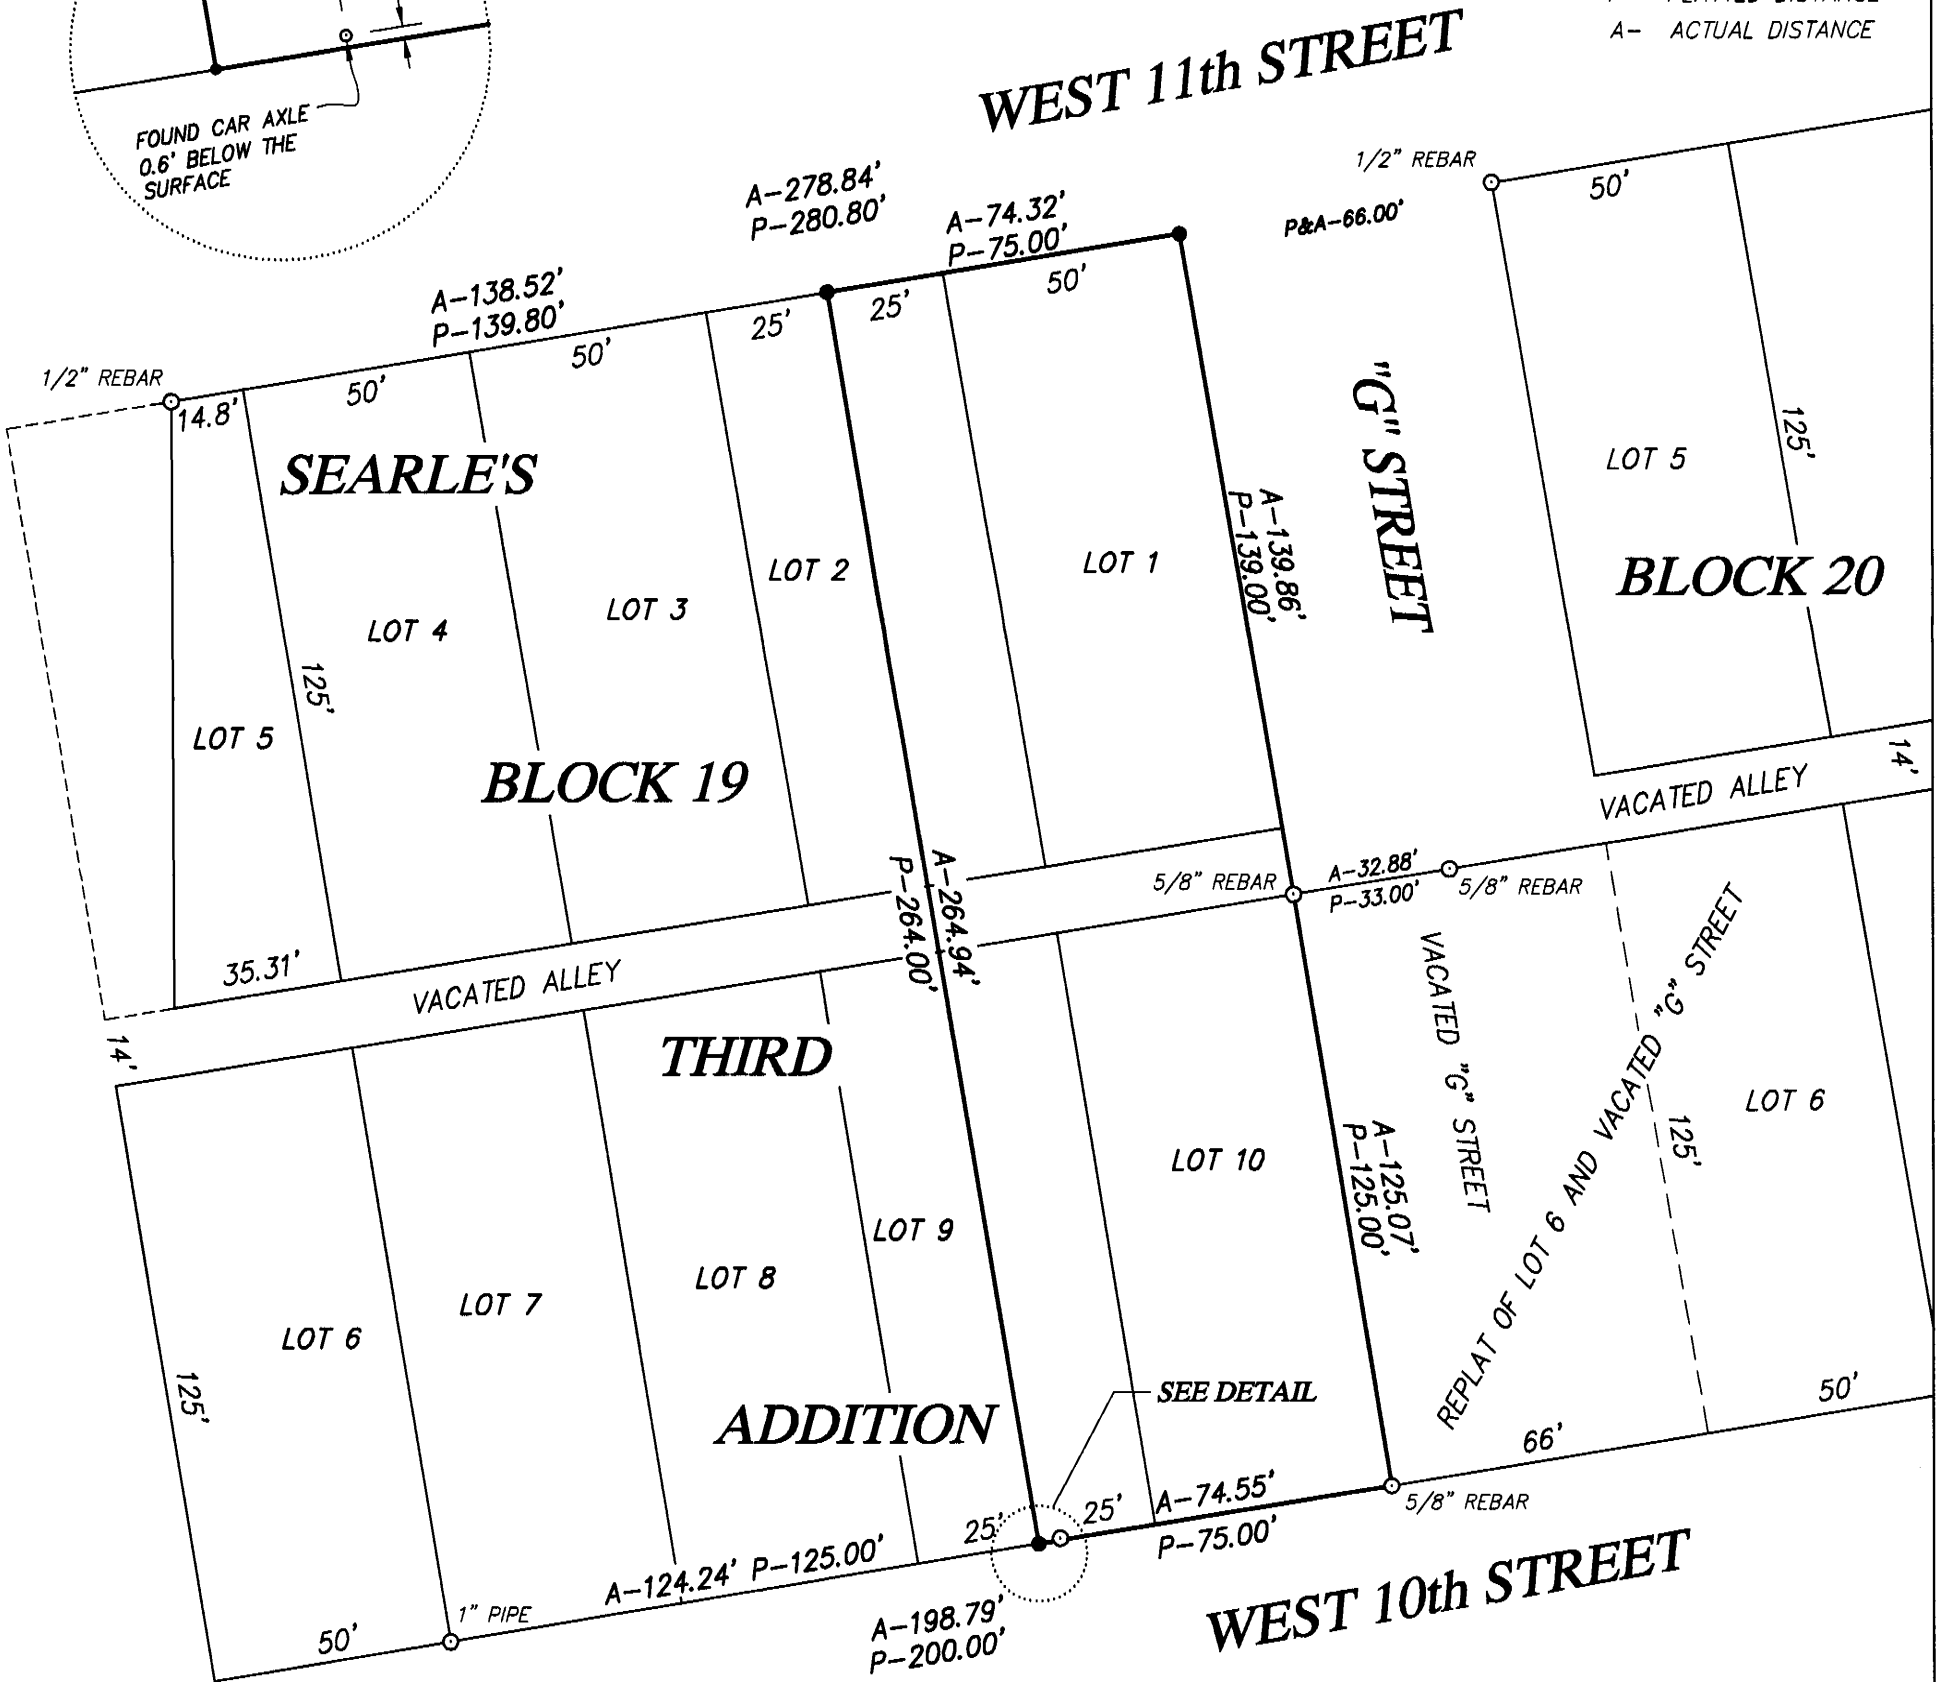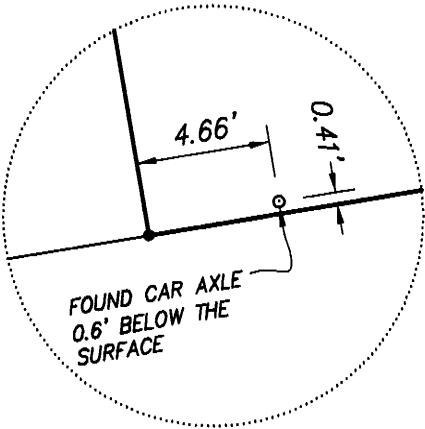

SURVEYOR'S CERTIFICATE

I do hereby certify that, under my personal supervision, this plat was prepared from an actual survey completed this 16th day of January, 2006, and is correct to the best of my knowledge.

Ryan E. Dickinson
Ryan E. Dickinson, Registered Land Surveyor
Nebraska Reg. No. 554



DICKINSON LAND SURVEYORS
P.O. BOX 283, OGALLALA, NEBRASKA
OFFICE-308-284-8440 CELL-308-289-1485

REVISED 3-1-06